

FLOOR PLAN 1:100


## WINDOW SCHEDULE

WINDOW	HT x WIDTH	LINTELS	COMMENTS
W1	500 x 1000mm	REFER TO ENGINEERING DOCUMENTS	AWNING
W2	500 x 1000mm		AWNING
W3	500 x 400mm		AWNING
W4	500 x 600mm		AWNING
W5	500 x 600mm		AWNING
W6	500 x 600mm		AWNING
W7	300 x 300mm		OBSCURE SAFETY
W8	500 x 600mm		AWNING
W9	500 x 1100mm		AWNING
W10	500 x 1100mm		AWNING


## DOOR SCHEDULE

DOOR	HT x WIDTH	COMMENTS
D1	740 x 820mm	SOLID TIMBER PANEL
D2	740 x 820mm	SOLID TIMBER PANEL
D3	740 x 820mm	SOLID TIMBER PANEL
D4	740 x 820mm	FLUSH PANEL
D5	740 x 820mm	FLUSH PANEL LIFT OFF
D6	740 x 820mm	FLUSH PANEL
D7	740 x 820mm	FLUSH PANEL
D8	740 x 720mm	CAVITY SLIDING


	No.	Date	Notes:	<div style="font-size: 2em; text-align: center;">E M C</div>	Project:  Proposed house "Polyhouse" for Elisabeth Murdoch College 8722 Langwarrin	Job No.:	Drawing No.:	Date:
						Int 2006-1	1 Of 3	Sept 2006
						Drawn by:	Approved:	Scale:
						AB	ABA	1:100
						Drawing:		
						Proposed Floor Plan		

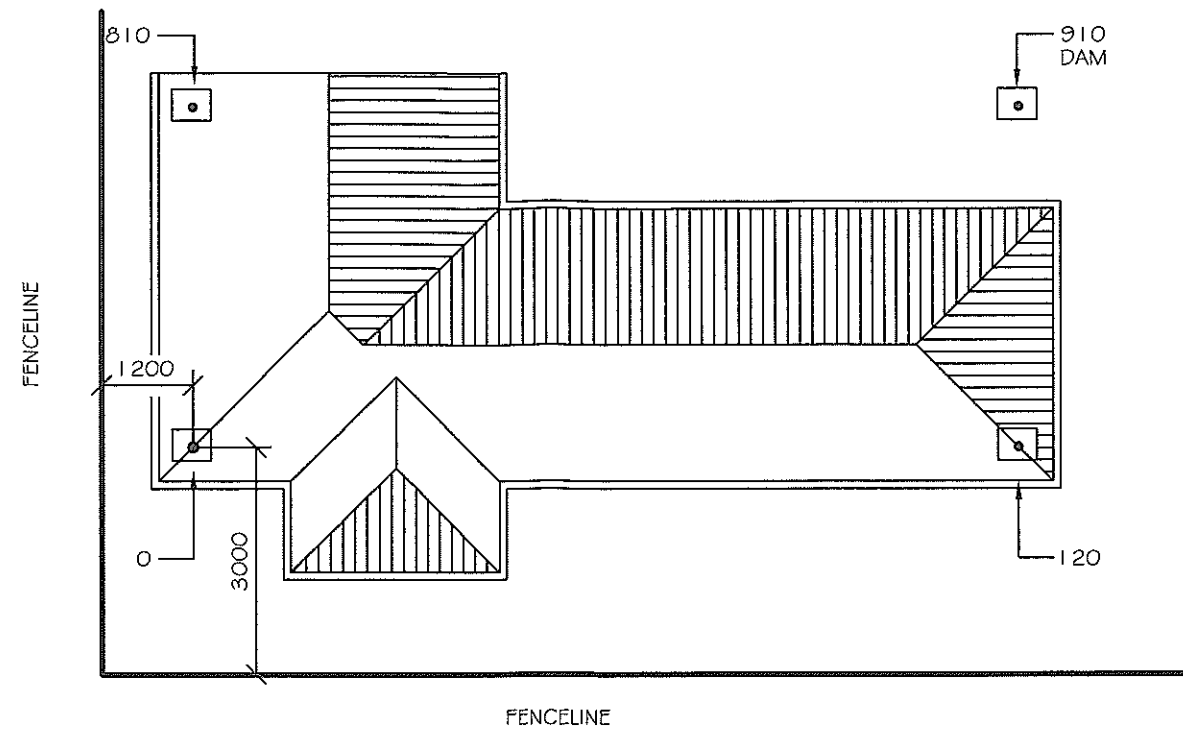


SITE PLAN 1:100

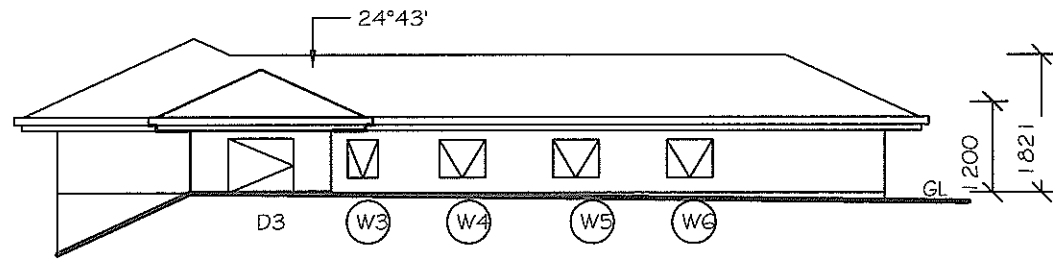


SOUTH ELEVATION 1:100

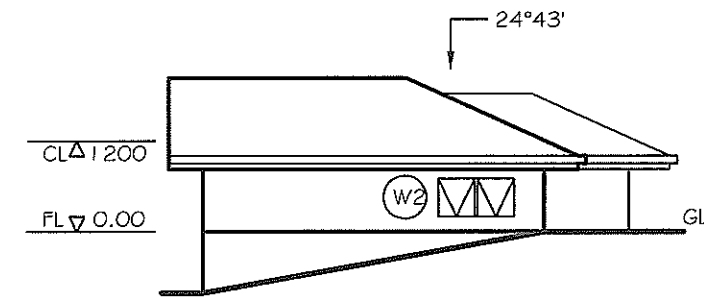


WEST ELEVATION 1:100

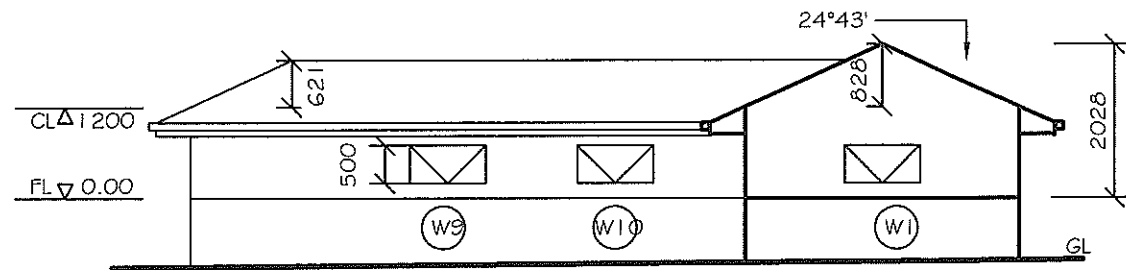

NORTH ELEVATION 1:100

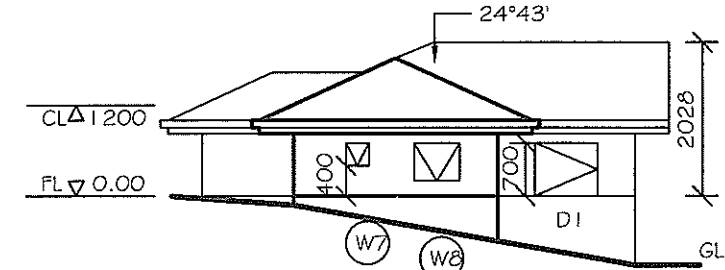

EAST ELEVATION 1:100

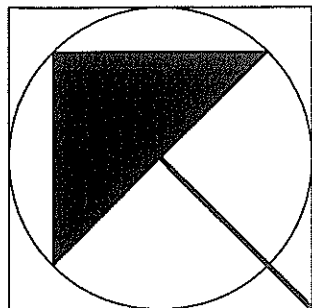


No.	Date	Notes:


E  
M  
C

Project:  
Proposed house  
"Polyhouse" for  
Elisabeth Murdoch College  
8722 Langwarrin

Job No.:	Drawing No:	Date:
Int 2006-1	2 Of 3	Sept 2006
Drawn by:	Approved:	Scale:
ABA	AN	1:100
Drawing: Elevations & Site Plan		

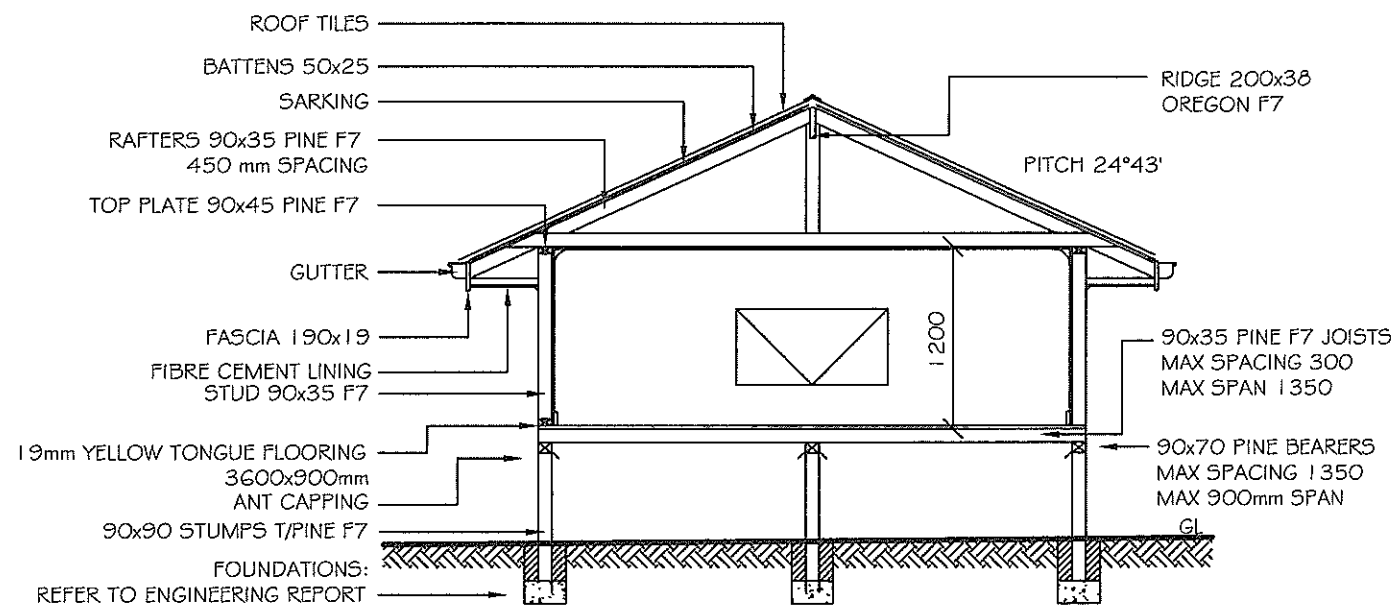

SECTION A-A  
1:50  
TRADITIONAL GABLE ROOF

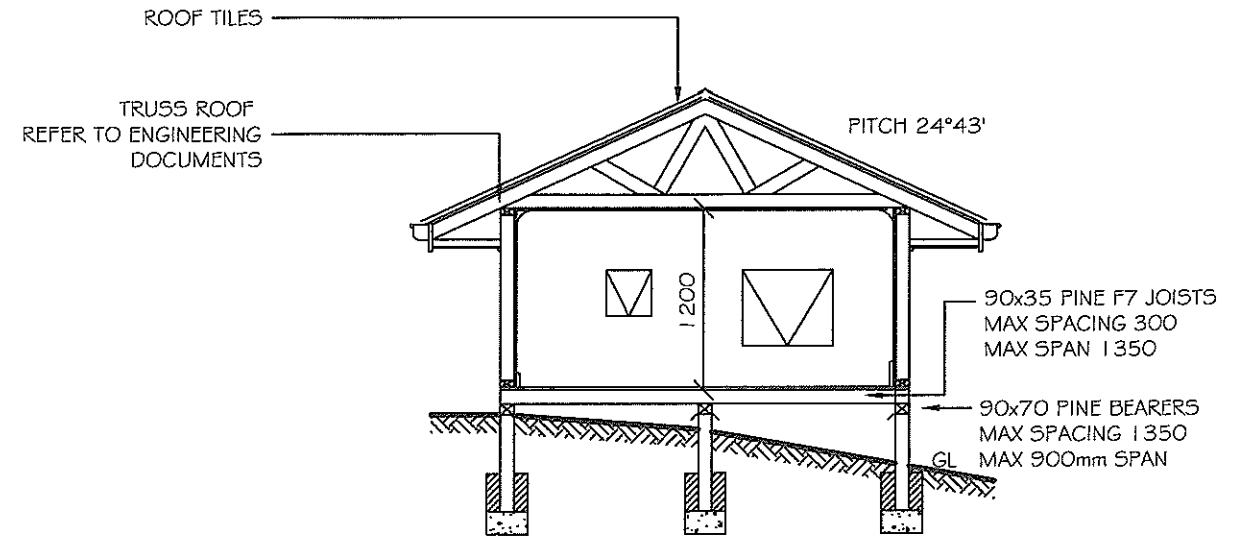


SECTION B-B  
1:50  
TRUSS ROOF

### TIMBER SPECIFICATION

MEMBER	SPECIFICATIONS
STUMPS	90x90mm TREATED PINE F7
BEARERS	90x70mm PINE F7 MAX 1350 SPACING MAX 900MM SPAN
JOISTS	90x35mm PINE F7 MAX 1350 SPAN MAX 300MM SPACING
FLOORING	19mm YELLOW TONGUE; 3600x900mm
BOTTOM PLATE	90x35mm PINE F7
STUDS	90x35 PINE F7
TOP PLATE	90x45mm PINE F7
RAFTERS	90x35mm PINE F7 450mm SPACING
TRUSSES	AS SPECIFIED BY ENGINEER
RIDGE	200x38 OREGON F7

SOIL CLASSIFICATION: CLASS A -SANDY

	No.	Date	Notes:	E M C	Project:  Proposed house "Polyhouse" for Elisabeth Murdoch College 8722 Langwarrin	Job No.:	Drawing No:	Date:
						Int 2006-1	3 Of 3	Sept 2006
						Drawn by:	Approved:	Scale:
						ABA	AN	1:50
						Drawing:		
						Sections		

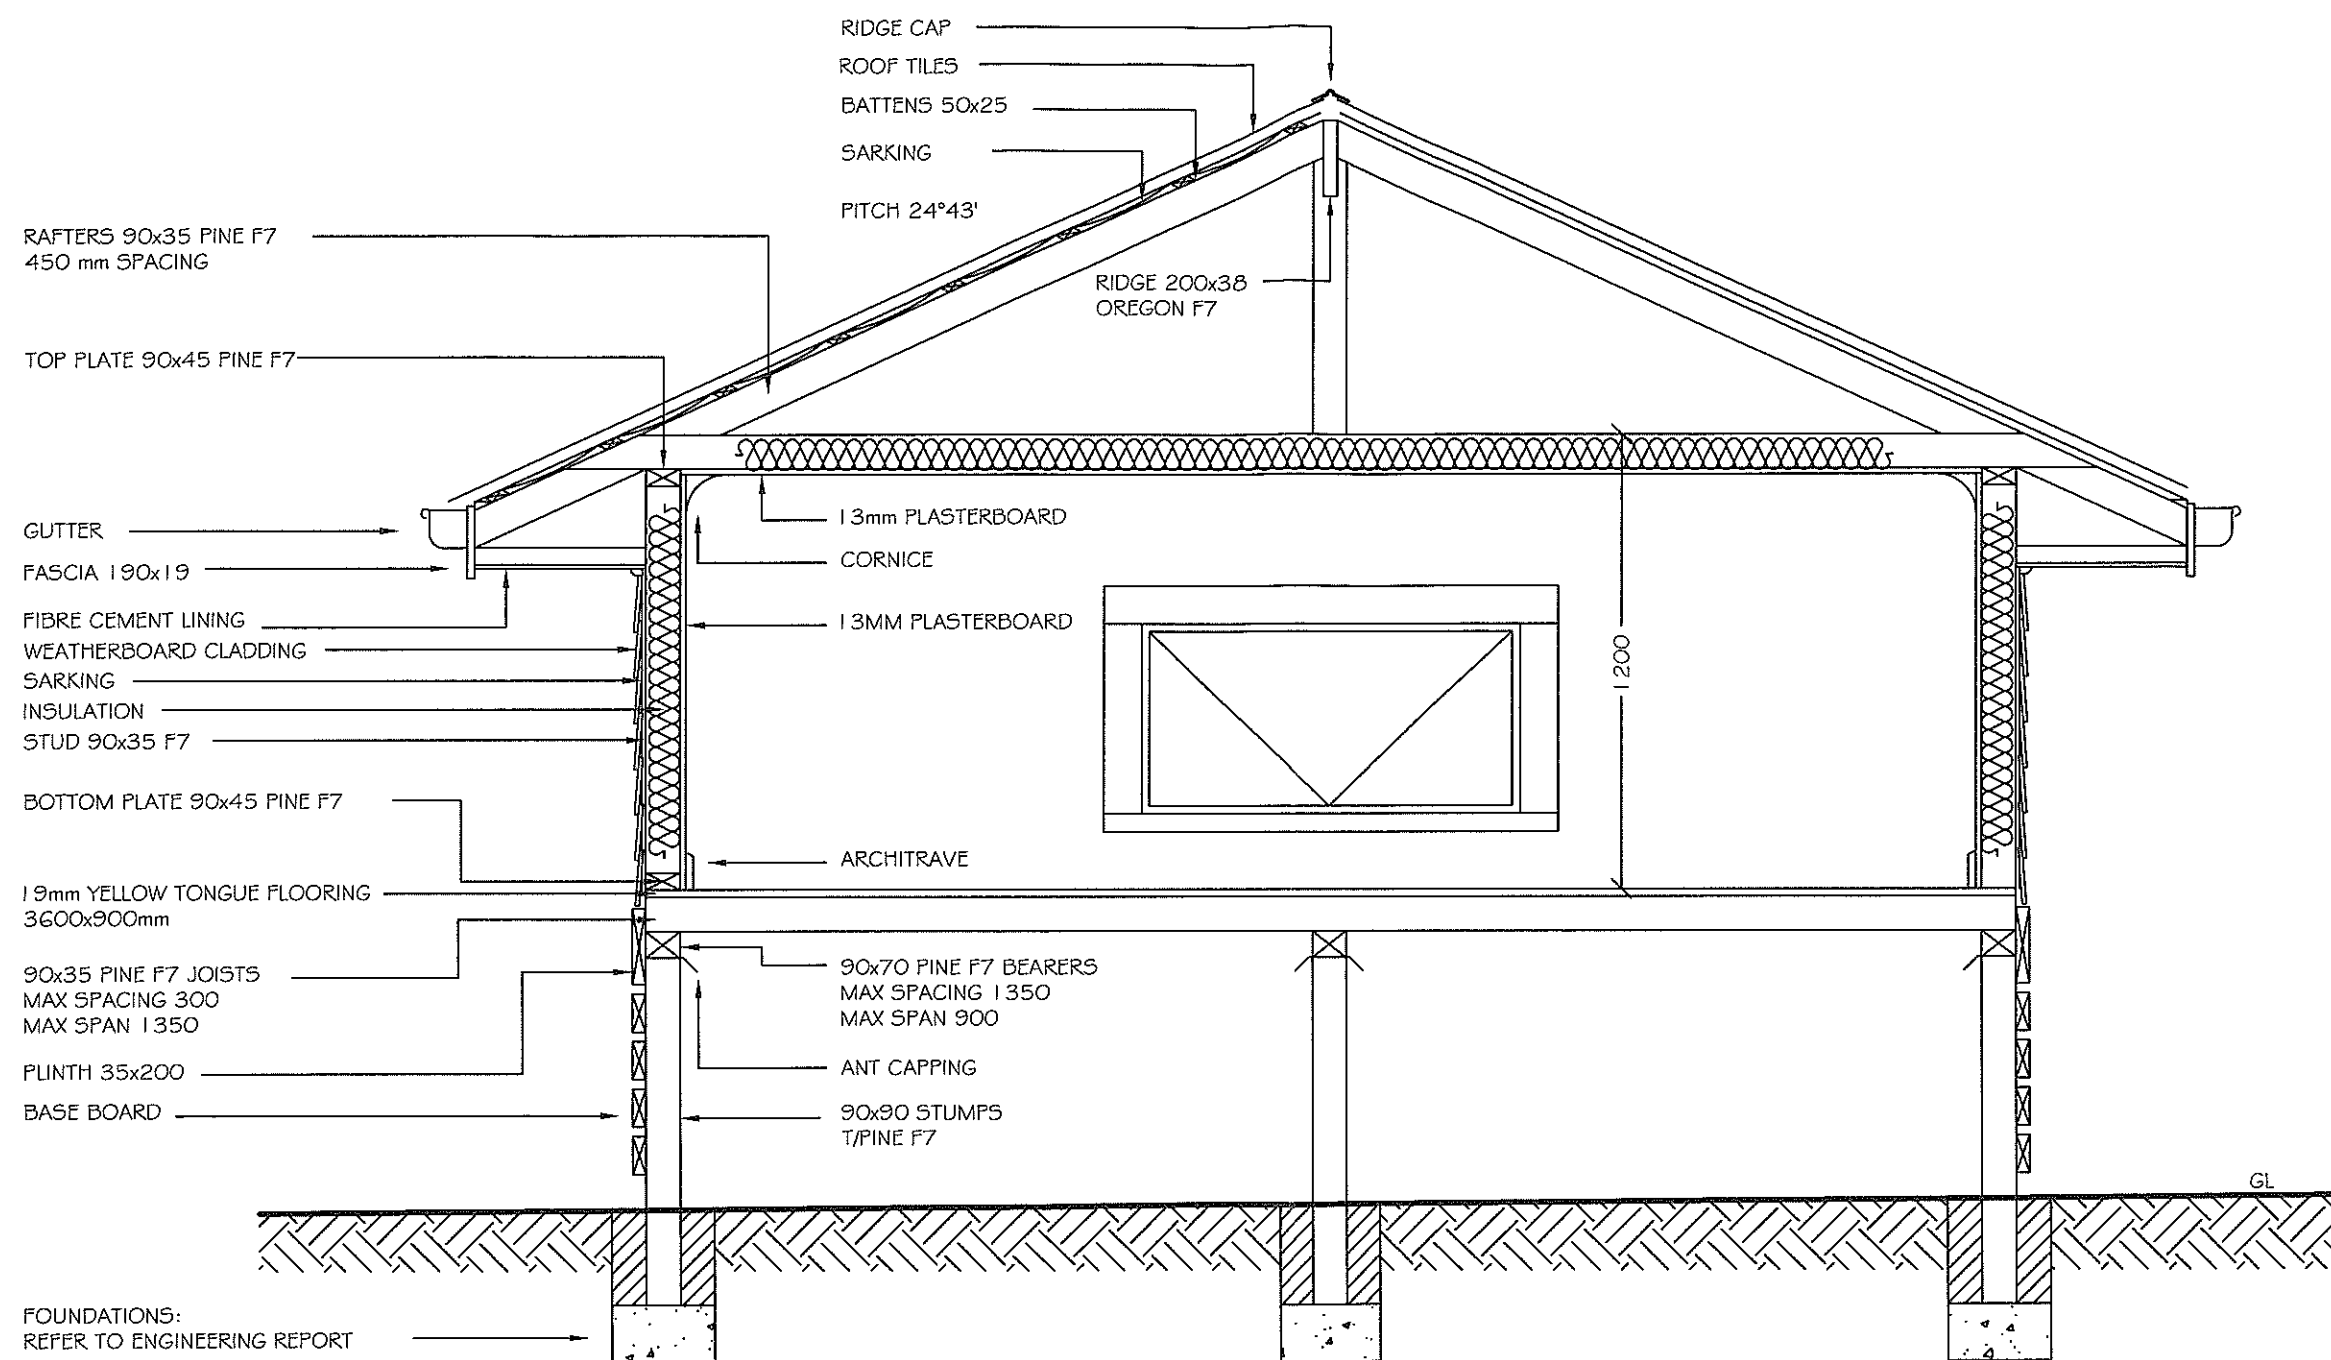

# SECTION A-A 1:20 DETAIL